


GENERAL CONCRETE PAD RECOMMENDATIONS FOR TRANSIT SHELTERS

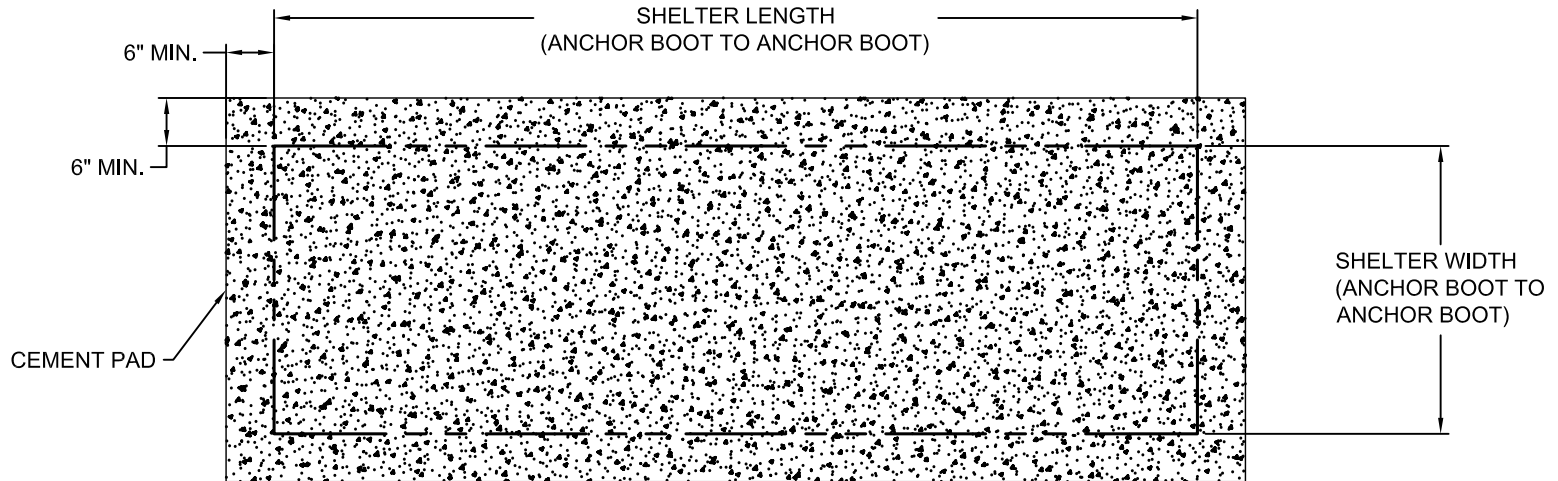

RECOMMENDATION: BRASCO RECOMMENDS A 6 INCH THICK 3000 PSI CONCRETE PAD. THE CONCRETE PAD SHOULD ALLOW A MINIMUM OF 6 INCHES AROUND THE SHELTER PERIMETER TO PREVENT CONCRETE BREAKAGE WHEN ANCHORING SHELTER TO PAD. CONCRETE MAY OR MAY NOT REQUIRE ADDITIONAL REINFORCEMENT. IF CONCRETE CALCULATIONS ARE REQUIRED FOR INSTALLATION OR PERMITTING PURPOSES, PLEASE CONTACT YOUR BRASCO ACCOUNT MANAGER FOR A QUOTE.



PLEASE NOTE: THESE RECOMMENDATIONS ARE TO SERVE AS A REFERENCE ONLY. BRASCO IS NOT LIABLE FOR CONCRETE INSTALLATION INSTRUCTIONS UNLESS STRUCTURAL CONCRETE CALCULATIONS ARE INCLUDED WITH AN ORDER. BRASCO STRONGLY RECOMMENDS ALL CONTRACTORS TO CONSULT LOCAL BUILDING CODES FOR SPECIFIC CONCRETE PAD REQUIREMENTS.



BRASCO INTERNATIONAL, INC.

32400 INDUSTRIAL DRIVE
MADISON HEIGHTS, MICHIGAN 48071
1-800-893-3665 WWW.BRASCO.COM

THIS DRAWING IS CONFIDENTIAL AND IS FOR THE SOLE USE OF OUR CUSTOMERS AND MAY NOT BE REPRODUCED OR COPIED WITHOUT WRITTEN PERMISSION FROM BRASCO INTERNATIONAL.
LEAD TIME BEGINS UPON RECEIPT OF SIGNED APPROVAL.



SIGNED: _____ DATE: _____

CUSTOMER:	BRASCO INTERNATIONAL INC.	ENGINEER:	SMP
PROJECT:		DATE:	11-3-15
MODEL:	GENERIC CONCRETE DRAWING	CHECKER:	BB
	JOB #	DATE:	11-3-15
		SHEET #:	